

The following site is being submitted for inclusion into the Soil GIS registry:

- For DNR County and Region list go to:
<g:\pf\pecfa\site\gis\BRRTS County and Region Codes.xls>
- To begin, click on cell to the right of; *This is a:*
- Use Tab, ↓ or Pg Down to navigate form. Print & include with file when completed.

This is a:	New Submittal
BRRTS ID (no dashes):	0363271003
Comm # (no dashes):	54652999920
County:	Vernon
Region:	West Central
Site name:	Readstown Elementary School(former)
Street Address:	220 E Wisconsin Ave
City:	Readstown
Final Closure Date	2002-10-21
Closure Conditions:	met
Off-source property contamination?	No
(If yes, attach locational data and deed information on pg. 2)	
Right-of-way contamination?	No
Contaminated media:	Soil
GPS Coordinates (meters in the WTM91 projection)	
Easting (X):	458828 458803
Northing (Y):	331192 331188
Collection Method:	DNR Web Site
Scale or Resolution:	1:3,839
(1:24,000 scale or finer)	
Prepared by:	Gena Larson
Submitted by:	Cheryl Nelson

Source Property Checklist

- ☒ Final Closure Letter
- ☒ Copy of the most recent deed, which includes legal description for all properties with soil contamination above NR 720 RCL's.
- ☒ Where the legal description in the deed(s) refers to a certified survey map or recorded plat map, include those documents
- ☒ Parcel ID for all properties with soil contamination above NR 720 RCL's.
- ☒ General Location Map
- ☒ Detailed Location Map showing property boundaries, buildings, MW(s) and/or potable wells etc for properties with soil contamination above NR 720 RCL's.
- ☒ Latest Map(s) showing extent of the soil contamination (isoconcentrations)
- ☐ Map showing GW flow direction
- ☒ Table of soil results from the site investigation and remedial action (if any).
- ☒ Geologic cross section (if generated as part of the site investigation)
- ☒ Statement signed by RP certifying correctness of legal descriptions
- ☒ Updated Database



ENVIRONMENTAL & REGULATORY SERVICES DIVISION
BUREAU OF PECFA
P.O. Box 8044
Madison, Wisconsin 53708-8044
TDD #: (608) 264-8777
Fax #: (608) 267-1381
<http://www.commerce.state.wi.us>
<http://www.wisconsin.gov>
Scott McCallum, Governor
Philip Edw. Albert, Secretary

October 21, 2002

Tamera Kellogg
Village of Readstown
PO Box 247
Readstown, WI 54657

RE: **Final Closure**

Commerce # 54652-9999-20 **WDNR BRRS # 03-63-271003**
Readstown Elementary School (Former), 220 E Wisconsin Ave, Readstown

Dear Ms. Kellogg:

The Wisconsin Department of Commerce (Commerce) has reviewed the request for case closure prepared by your consultant, METCO, for the site referenced above. Commerce has determined that this site does not pose a significant threat to the environment and human health. No further investigation or remedial action is necessary.

This site is now listed as "closed" on the Commerce database. This letter serves as your written notice of "no further action". Timely filing of your final PECFA claim (if applicable) is encouraged. If your PECFA claim is not received within 120 days of the date of this letter, interest costs incurred after 60 days of the date of this letter will not be eligible for PECFA reimbursement.

It is in your best interest to keep all documentation related to the environmental activities at your site. If residual contamination is encountered in the future, appropriate measures must be implemented to assure that it is managed following all applicable regulations. If future site conditions indicate that any remaining contamination poses a threat, and subsequent information indicates a need to reopen this case, any original claim under the PECFA fund would also reopen and you may apply for assistance to the extent of remaining eligibility.

Thank you for your efforts to protect Wisconsin's environment. If you have any questions, please contact me in writing at the letterhead address or by telephone at (608) 261-5404.

Sincerely,

A handwritten signature in black ink, appearing to read 'Gena M. Larson'.

Gena M. Larson
Hydrogeologist
Site Review Section

cc: Ron Anderson, METCO
Case File

Document Number

QUIT CLAIM DEED

Kickapoo Area School District quit-claims to The Village of Readstown, a municipal corporation, the following described real estate in Vernon County, State of Wisconsin:

Outlot 3 of the unrecorded Assessors Plat of the Village of Readstown, more particularly described as follows: Commencing at the Northeast corner of Lot 5, Block 4 of Albert Ewer's Addition to the Village of Readstown; thence East 387.75 ft.; thence North 11 degrees 19 minutes East 248.5 feet; thence West 387.75 feet to the Easterly line of said Block 4; thence South 11 degrees 19 minutes West along said Easterly line 248.5 feet to the point of beginning, EXCEPT: Commencing at the Northeast corner of Lot 5, Block 4, Albert Ewers Addition to the Village of Readstown; thence due East a distance of 16 1/2 feet; thence Northerly parallel with the East line of said Block 4 a distance of 24 feet 9 inches; thence West 16 1/2 feet to the East line of said Block 4; thence Southerly a distance of 24 feet 9 inches to the point of beginning, as conveyed to the Village of Readstown for public street.

Commencing at the Northeast corner of Lot Five (5), Block Four (4), of the A.B. Ewer's Addition to the Village of Readstown, Wisconsin; thence East 23 rods 6 feet; thence South parallel with the East line of said Block 4, 20 1/2 rods; thence West 23 rods 6 feet; thence North along the East line of said Block 4, 20 1/2 rods to the place of beginning. Being part of the Northeast Quarter of the Northwest Quarter (NE 1/4 NW 1/4) and of the Northwest Quarter of the Northeast Quarter (NW 1/4 NE 1/4) of Section Eight (8), Township Eleven (11) North, Range Three (3) West, Vernon County, Wisconsin.

Part of Outlot 1 of the unrecorded assessors plat of the Village of Readstown, Vernon County, Wisconsin, described as follows: Commencing at the Northeast corner of Lot 5, Block 4 of Albert Ewer's Addition to the Village of Readstown; thence East 387.75 feet to the Northeast corner of Outlot 4 and the point of beginning of this description; thence South 11 degrees 19 minutes West 338.25 feet to the Southeast corner of Outlot 4; thence East 500 feet; thence North 11 degrees 19 minutes East 586.75 feet; thence West 500 feet to the Northeast corner of Outlot 3; thence South 11 degrees 19 minutes West 248.5 feet to the point of beginning.

This conveyance authorized by annual meeting of Kickapoo Area School District.

This conveyance exempt from transfer return and transfer fee, \$77.25(2), Wis. Stats.

REGISTERS' OFFICE } ss:
Vernon Co., Wis.

Rec'd for Record this 18 day of Feb
1999 at 9:55 O'clock A M

and Recorded in Vol. 479 of Records
on Page 62

Betty J. Bolton
Register of Deeds

Recording Area p2 10⁰⁵
Name and Return Address

David L. Jenkins
JENKINS AND STITTLBURG
428 South Main Street
Viroqua, WI 54665

62-176-63-0000

Parcel Identification Number (PIN)

This is not homestead property.

FEE
77.52(2)
EXEMPT

Dated this 11th day of February, 1999.

Curtis Crook
* President: Curtis Crook
Beth Unger
* Clerk: Beth Unger

AUTHENTICATION

Signature(s) _____

authenticated this _____ day of _____, _____.

TITLE: MEMBER STATE BAR OF WISCONSIN

(If not,
authorized by ' 706.06, Wis. Stats.)

THIS INSTRUMENT WAS DRAFTED BY
David L. Jenkins
Viroqua, Wisconsin

(Signatures may be authenticated or acknowledged. Both are not necessary.)

ACKNOWLEDGMENT

STATE OF WISCONSIN)

VERNON COUNTY)

Personally came before me this 11 day of
February, 1999 the above named
Curtis Crook Beth Unger
to me known to be the President and Clerk,
respectively of the Kickapoo Area School District, and to me known
to be the person(s) who executed the foregoing instrument and
acknowledge the same.

Teresa M. Baker
Notary Public, State of Wisconsin
My Commission is permanent. (If not, state expiration date)
9-29-2002

*Names of persons signing in any capacity should be typed or printed below their signatures.

QUIT CLAIM DEED

STATE BAR OF WISCONSIN
FORM No. 3 - 1998

Readstown 99.1/Kickapoo Area School QCD

Information Professionals Company Fond du Lac, Wisconsin 800-655-2021

copy

SURVEY PLAT

WOODLAND CONSULTANTS, INC.

SURVEY FOR: Village of Readstown

July 9, 1999

Sheet 2 of 2

All that part of Outlots 1, 3 and 4 of the Unrecorded Assessor's Plat of the Village of Readstown, being a part of the Northwest Quarter (NW $\frac{1}{4}$) of the Northeast Quarter (NE $\frac{1}{4}$) and a part of the Northeast Quarter (NE $\frac{1}{4}$) of the Northwest Quarter (NW $\frac{1}{4}$) of Section 8, T. 11 N., R. 3 W., Vernon County, Wisconsin bounded and described as follows:

Commencing at the North Quarter (NQ) Corner of said Section 8; Thence S 09°-51'-38" W, 336.15 feet to an iron pipe, the Northwest Corner of Outlot 3, the Point of Beginning;

Thence N 88°-44'-32" E, 884.99 feet (previously described as East, 887.75 feet) along the North Line of Outlot 3 and an extension thereof into Outlot 1, to an iron pipe;

Thence S 09°-58'-38" W, 581.32 feet (previously described as 586.75 feet) to an iron pipe;

Thence S 88°-44'-32" W, 883.78 feet (previously described as West, 887.75 feet) to an iron pipe situate at the Southwest Corner of Outlot 4;

Thence N 09°-51'-38" E, 339.93 feet to an iron pipe;

Thence East, 16.5 feet to an iron pipe;

Thence N 09°-51'-38" E, 24.75 feet to an iron pipe;


Thence West, 16.5 feet to an iron pipe;

Thence N 09°-51'-38" E, 216.40 feet to the Point of Beginning. The above described parcel contains 503,855.0 square feet or 11.567 acres, being subject to any easements or restrictions of record.

I certify that I have surveyed the above described parcel of land and that the following Plat is an accurate survey and a true representation thereof and correctly shows the exterior boundary lines of said parcel and the correct measurements thereof to the best of my knowledge and belief.

Dated this 15th Day of August, 1999
Richland Center, Wisconsin

Terry L. Cornell
Terry L. Cornell
Registered Land Surveyor S-1905

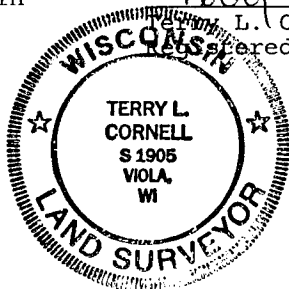

1160.005

PLAT OF SURVEY


SURVEY FOR: VILLAGE OF READSTOWN

JULY 9, 1999

SURVEY IS LOCATED IN OUTLOTS 1, 3 AND 4 OF THE UNRECORDED ASSESSOR'S PLAT, VILLAGE OF READSTOWN, BEING A PART OF THE NORTHWEST QUARTER (NW1/4) OF THE NORTHEAST QUARTER (NE1/4) AND A PART OF THE NORTHEAST QUARTER (NE1/4) OF THE NORTHWEST QUARTER (NW1/4) OF SECTION 8, T. 11 N., R. 3 W., VERNON COUNTY, WISCONSIN.

COPY

SHEET 2 OF 2

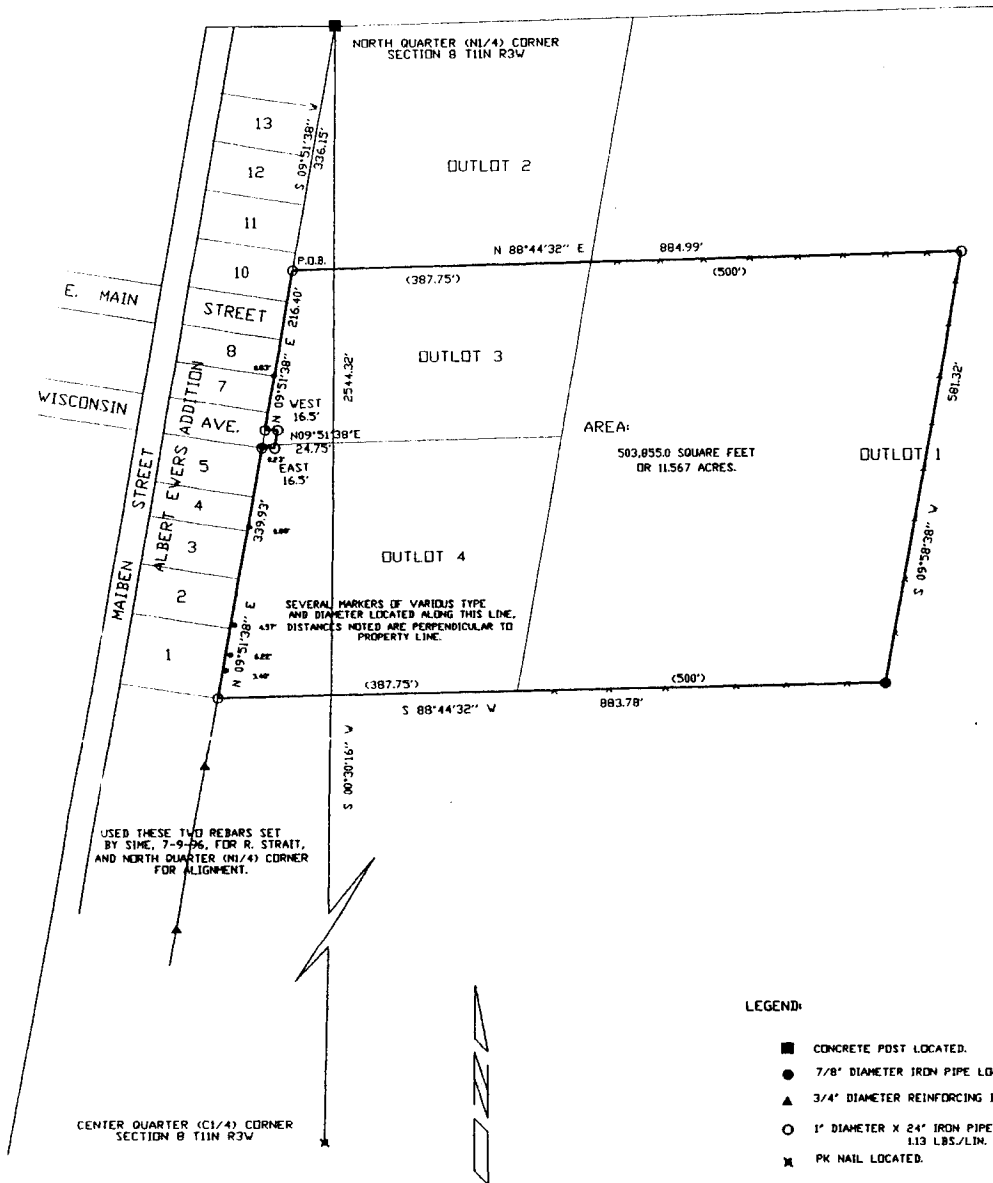

LEGEND:

- CONCRETE POST LOCATED.
- 7/8" DIAMETER IRON PIPE LOCATED.
- ▲ 3/4" DIAMETER REINFORCING BAR LOCATED.
- 1" DIAMETER X 24" IRON PIPE WEIGHING 113 LBS./LIN. FT. PLACED.
- ✕ PK NAIL LOCATED.
- P.O.B. POINT OF BEGINNING
- EXISTING FENCELINE


SCALE: 1" = 200'

BEARINGS ARE REFERENCED TO THE NORTH-SOUTH QUARTER LINE OF SECTION 8 ---RECORDED AS S 00°30'16" W.

WOODLAND CONSULTANTS, INC.

Engineering, Land Surveying and Building Design
755 VALLEY VIEW DRIVE
RICHLAND CENTER, WISCONSIN 53581
PHONE (608) 647-2191

1160.005

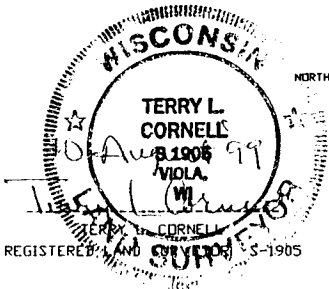

Ordinance No. 210


An ordinance re-zoning property.

The Village Board of the Village of Readstown ordains as follows:

Section 1: The following property is re-zoned as
"Residential":

Kickapoo Area Schools property in Outlots 3 and 4,
EXCEPT the land occupied by the existing school
building and the land encompassed within an
extension of the width of the existing building to
the West property line.

Section 2: This ordinance shall be in force and effect
upon passage and publication or posting.


Paul Peterson, President


Edwina Strait, Clerk

Passed: 10-8-98

Approved: 10-8-98

Posted: 1 copy at River Valley Market on 10-13-98
1 copy at Readstown Post Office on 10-13-98
1 copy at B+M Liquidators on 10-13-98

(Being three public places in the Village of Readstown).

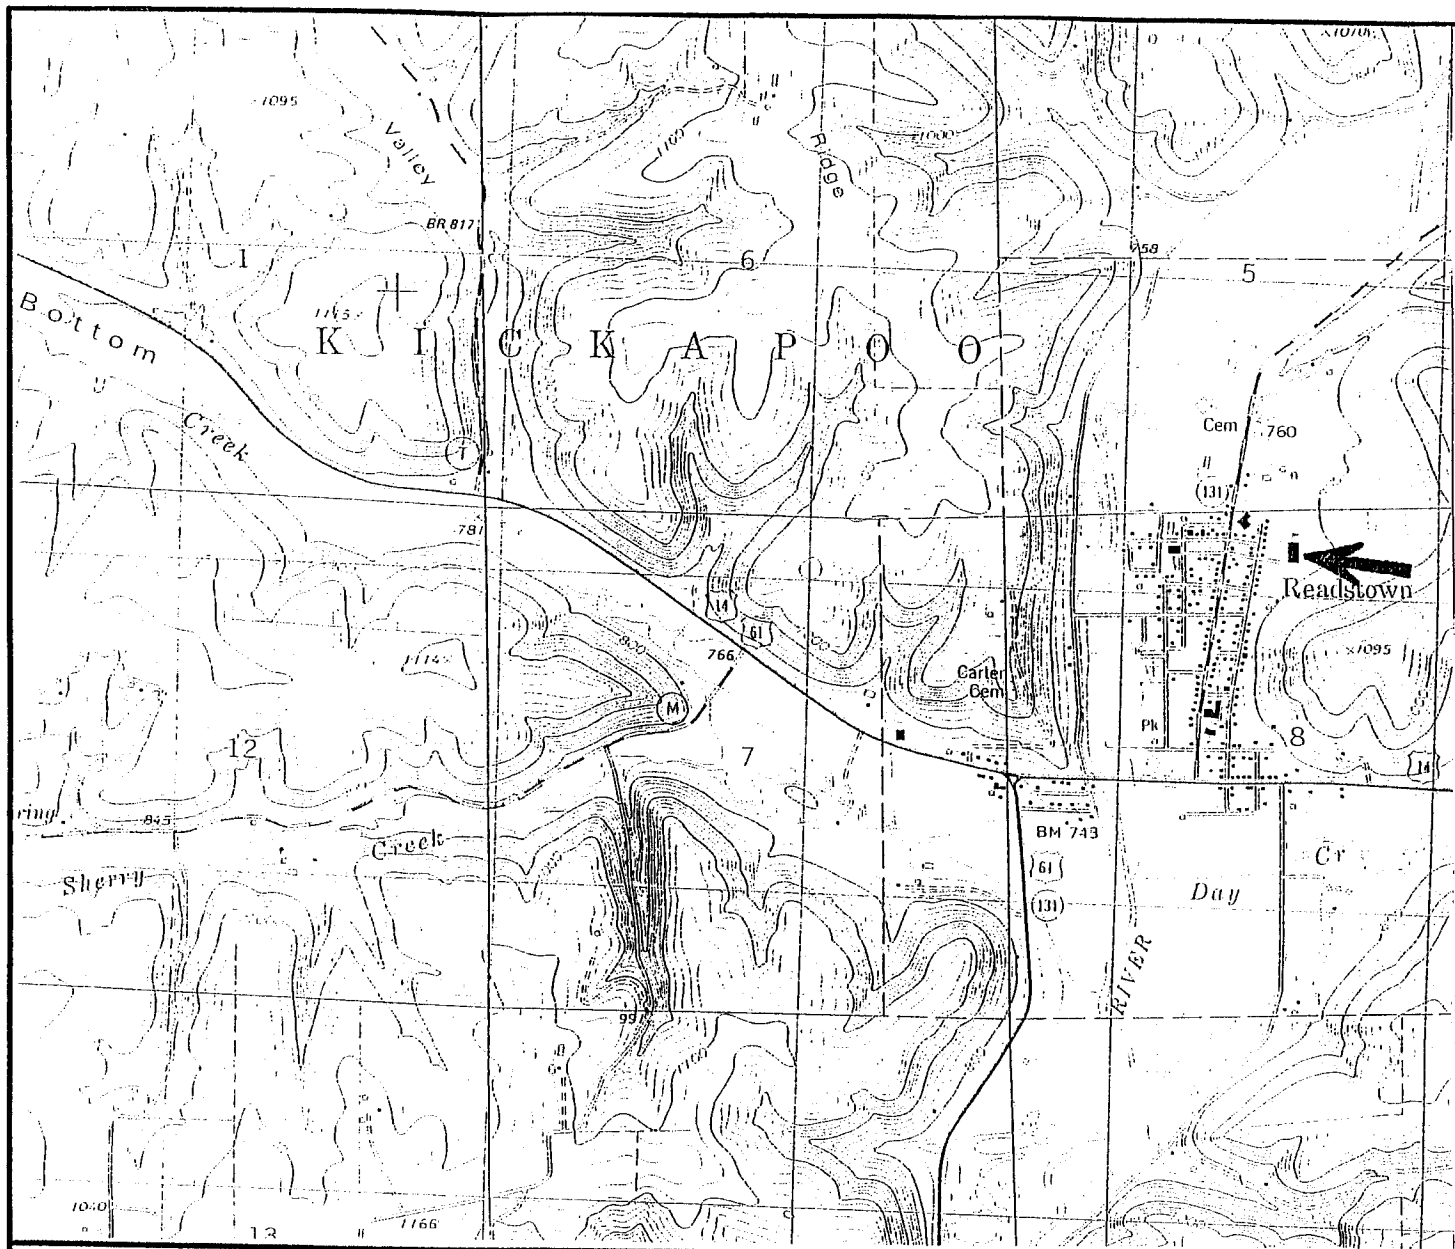


FIGURE I
SITE LOCATION MAP

FORMER READSTOWN ELEMENTARY SCHOOL

READSTOWN, WISCONSIN



2956 AIRPORT ROAD
LA CROSSE, WI 54603
608/ 781-8879
608/ 781-8893 FAX


PO BOX 448
ENTERPRISE DRIVE
HILLSBORO, WI 54634
608/ 489-2198
608/ 489-2389


READSTOWN QUADRANGLE

7.5 MINUTE SERIES

SCALE

1 INCH = 2,000 FEET

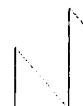

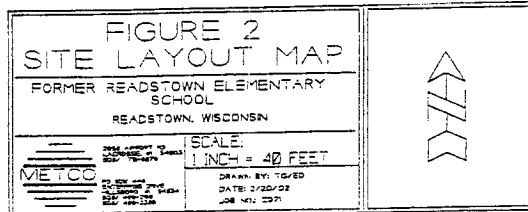


NOTE: INFORMATION BASED ON AVAILABLE DATA. ACTUAL CONDITIONS MAY DIFFER.


SITE ASSESSMENT RESULTS (4/4/01)
 EAST END IS* = 9,000 PPM DRO
 AT 7-8 FEET BELOW GROUND SURFACE

• - SITE ASSESSMENT SAMPLE LOCATION

† - GEOPROBE BOREHOLE LOCATION

- ==== OVERHEAD UTILITY LINES
- BURIED ELECTRIC LINES
- NATURAL GAS LINE
- TELEPHONE/FIBER OPTIC LINES
- SEWER LINE
- WATER LINE

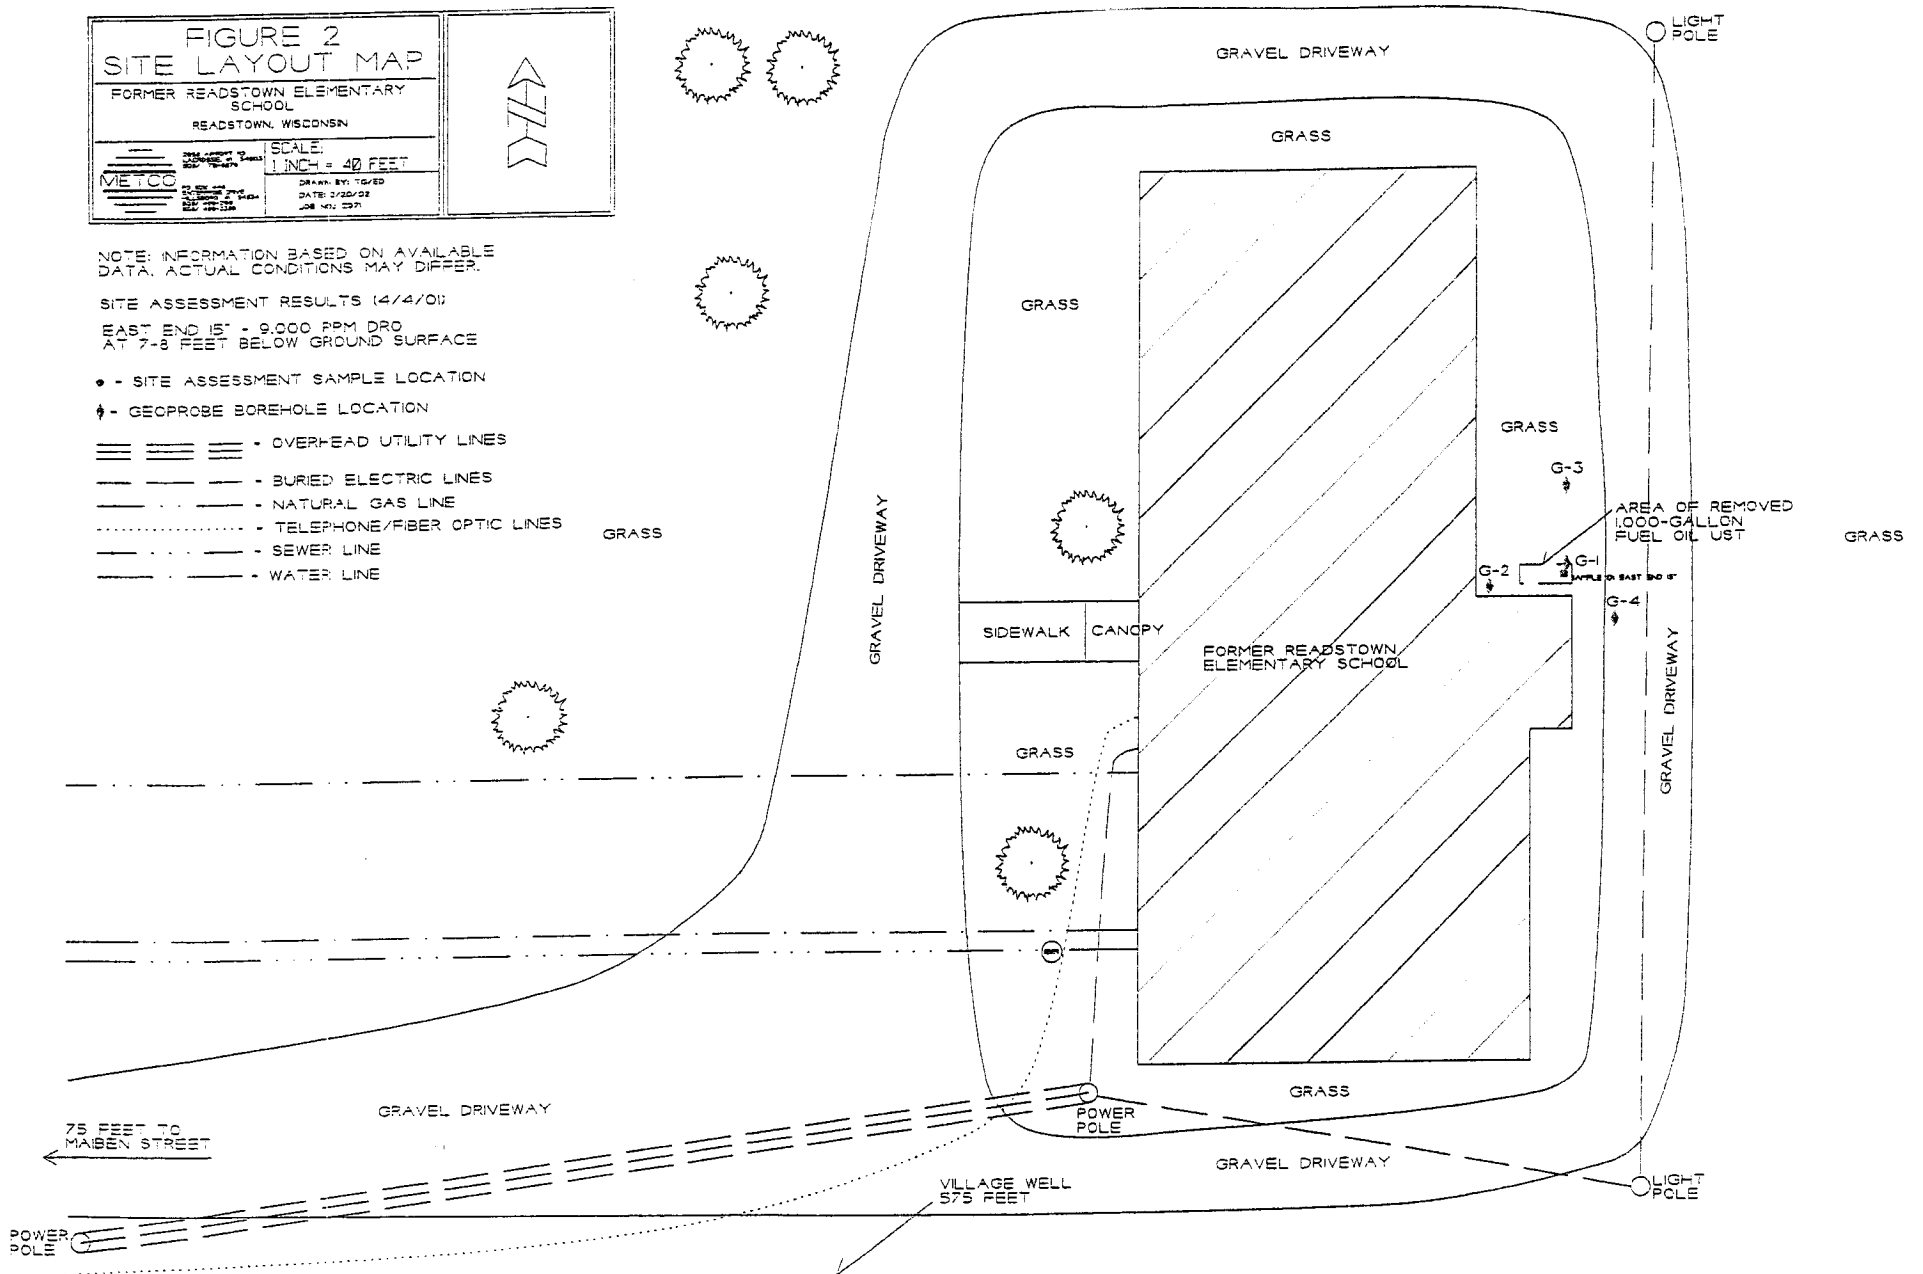

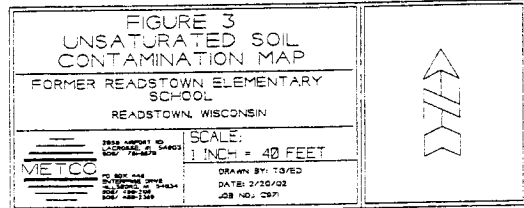

NOTE: INFORMATION BASED ON AVAILABLE
 DATA. ACTUAL CONDITIONS MAY DIFFER.

SITE ASSESSMENT RESULTS (4/4/01)

EAST END IS* = 9,000 PPM DRO
 AT 7-8 FEET BELOW GROUND SURFACE

* - SITE ASSESSMENT SAMPLE LOCATION

† - GEOPROBE BOREHOLE LOCATION

=== - OVERHEAD UTILITY LINES


--- - BURIED ELECTRIC LINES

- - - - - NATURAL GAS LINE

..... TELEPHONE/FIBER OPTIC LINES

- . - . - SEWER LINE

— · — · — WATER LINE

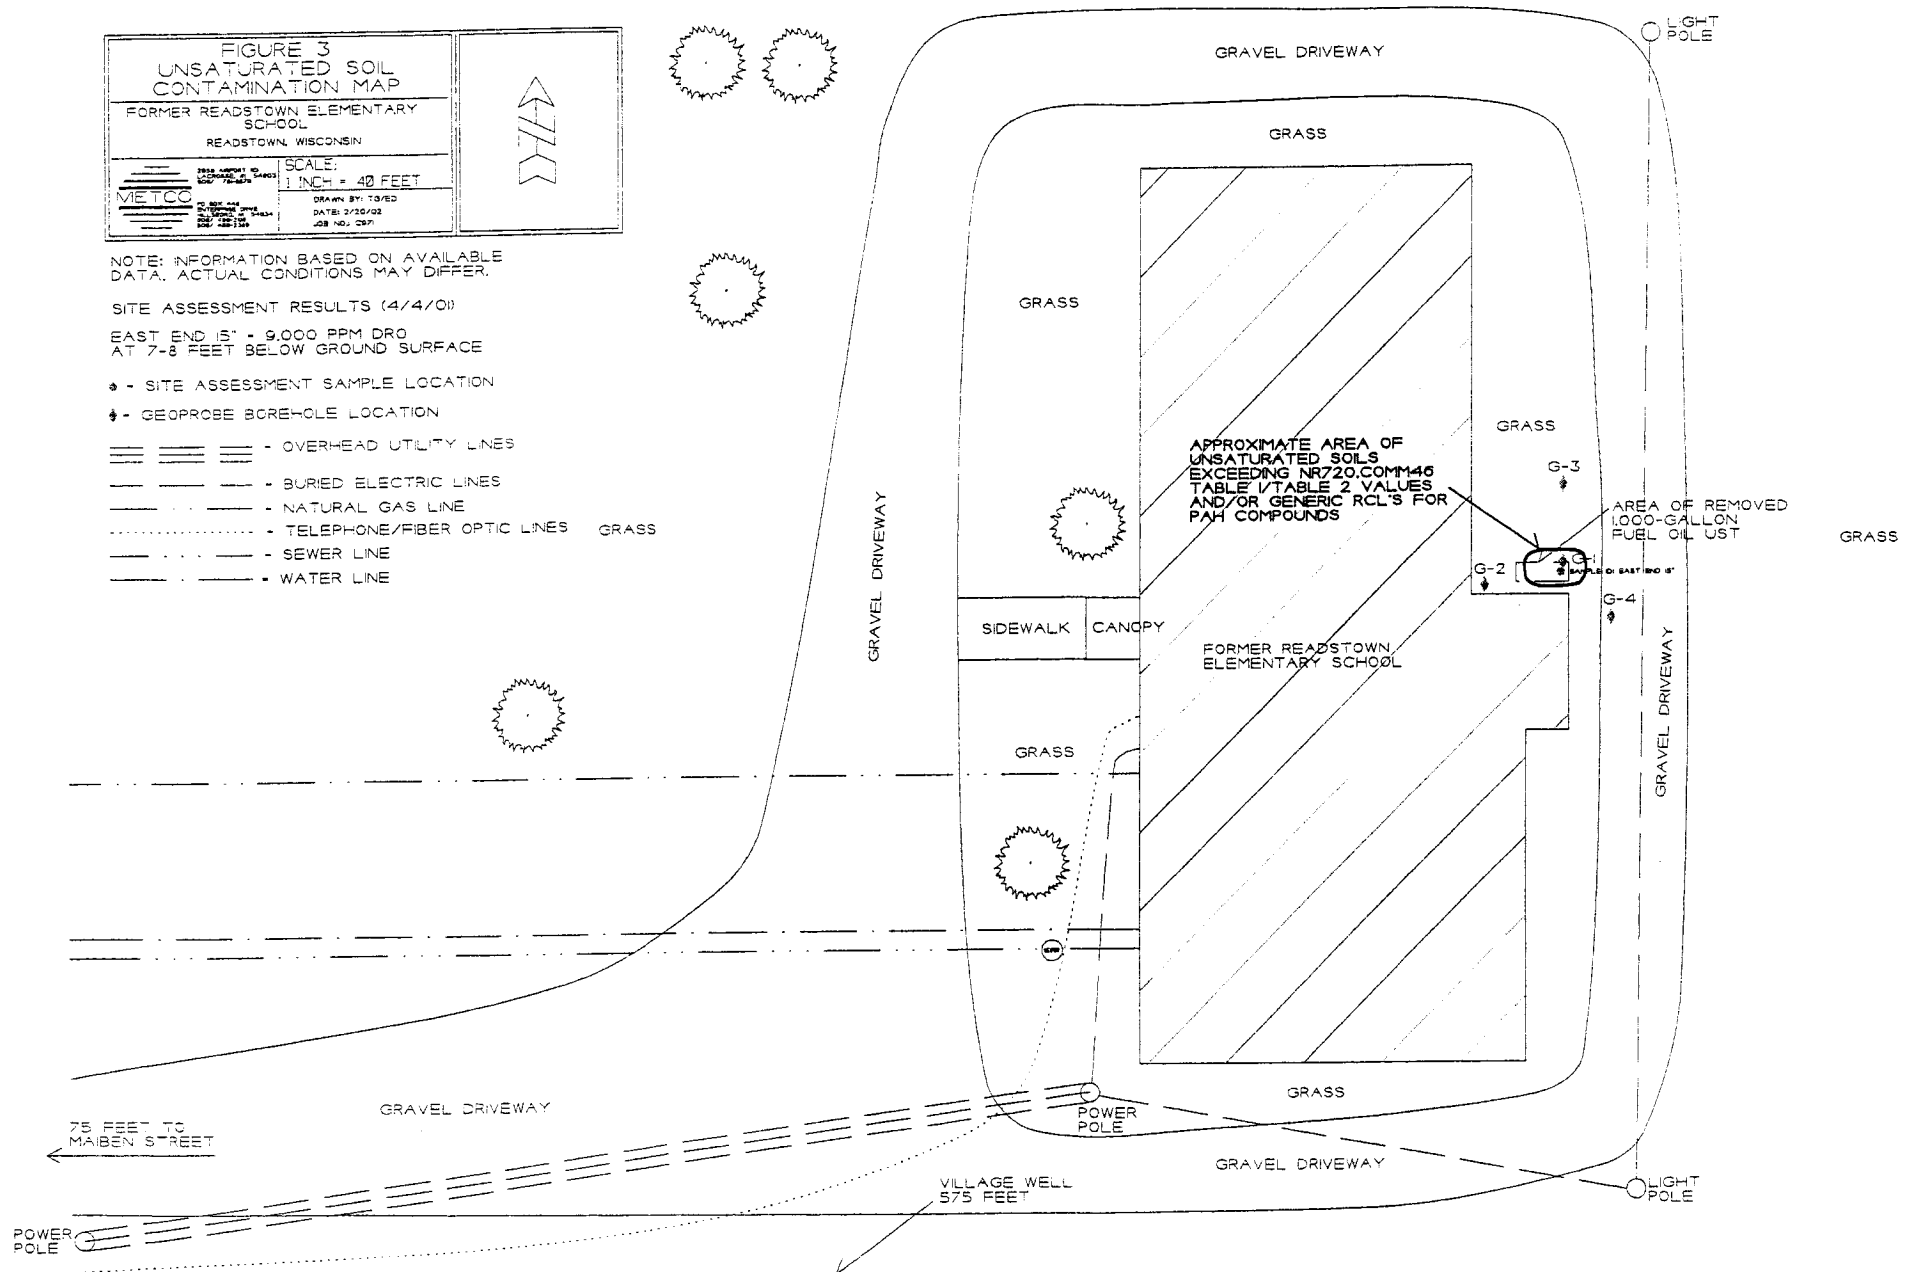


GEOPROBE DATA TABLE FOR FORMER READSTOWN ELEMENTARY LUST INVESTIGATION
BY METCO


SAMPLING CONDUCTED ON APRIL 3, 2002

SOIL SAMPLES												
Sample Location Number	G-1-1	G-1-2	G-1-3	G-1-4	G-1-5	G-1-6	G-2-1	G-2-2	G-2-3	G-2-4	G-2-5	G-2-6
Sample Depth in Feet	0-4	4-8	8-12	12-16	16-20	20-24	0-4	4-8	8-12	12-16	16-20	20-23.5
Soil Type	SAND	SAND	SAND	SAND	SAND/CLAY	SANDSTONE	SAND	SAND	SAND	SAND	SAND	SANDSTONE
Petroleum Odors	NO	SLIGHT	SLIGHT	POSSIBLE	NO	NO	SLIGHT	SLIGHT	NO	NO	NO	NO
Petroleum Staining	NO	NO	NO	NO	NO	NO	NO	NO	NO	NO	NO	NO
Moisture	MOIST	MOIST	MOIST	MOIST	MOIST	MOIST	MOIST	MOIST	MOIST	MOIST	MOIST	MOIST
HNU in Units	0	9	0	0	0	0	0	0	0	0	0	0
Lab Sample Collected?	YES	YES	YES	YES	YES	YES	YES	NO	YES	NO	YES	YES
LUST Total Percent Solids/%	89.6	91.9	92.8	96.6	93.0	86.2	86.0	==	90.7	==	93.1	85.7
Diesel Range Organics/ppm	<3.0	1700	<2.9	<2.8	<2.9	<3.1	53	==	<3.0	==	<2.9	<3.2
1-Methylnaphthalene/ppm	<0.18	==	==	==	==	==	<0.019	==	==	==	==	==
2-Methylnaphthalene/ppm	<0.17	==	==	==	==	==	<0.017	==	==	==	==	==
Acenaphthene/ppm	<0.19	==	==	==	==	==	<0.020	==	==	==	==	==
Acenaphthylene/ppm	1.4	==	==	==	==	==	0.9	==	==	==	==	==
Anthracene/ppm	<0.029	==	==	==	==	==	<0.0030	==	==	==	==	==
Benzo(a)anthracene/ppm	0.35	==	==	==	==	==	0.0083	==	==	==	==	==
Benzo(a)pyrene/ppm	<0.023	==	==	==	==	==	<0.0024	==	==	==	==	==
Benzo(b)fluoranthene/ppm	<0.0069	==	==	==	==	==	<0.00072	==	==	==	==	==
Benzo(g,h,i)perylene/ppm	<0.015	==	==	==	==	==	<0.0015	==	==	==	==	==
Benzo(k)fluoranthene/ppm	<0.0080	==	==	==	==	==	<0.00084	==	==	==	==	==
Chrysene/ppm	<0.042	==	==	==	==	==	<0.0044	==	==	==	==	==
Dibenzo(a,h)anthracene/ppm	<0.045	==	==	==	==	==	<0.0047	==	==	==	==	==
Fluoranthene/ppm	<0.0086	==	==	==	==	==	0.028	==	==	==	==	==
Fluorene/ppm	<0.089	==	==	==	==	==	<0.0093	==	==	==	==	==
Indeno(1,2,3-cd)pyrene/ppm	<0.016	==	==	==	==	==	0.0045	==	==	==	==	==
Naphthalene/ppm	<0.17	==	==	==	==	==	<0.017	==	==	==	==	==
Phenanthrene/ppm	<0.037	==	==	==	==	==	<0.0038	==	==	==	==	==
Pyrene/ppm	0.08	==	==	==	==	==	0.019	==	==	==	==	==
1,1,1-Trichloroethane/ppm	==	<0.20	==	==	==	==	==	==	==	==	==	==
1,1,2,2-Tetrachloroethane/ppm	==	<0.13	==	==	==	==	==	==	==	==	==	==
1,1,2-Trichloroethane/ppm	==	<0.10	==	==	==	==	==	==	==	==	==	==
1,1-Dichloroethane/ppm	==	<0.21	==	==	==	==	==	==	==	==	==	==
1,1-Dichloroethene/ppm	==	<0.15	==	==	==	==	==	==	==	==	==	==
1,2,3-Trichlorobenzene/ppm	==	<0.24	==	==	==	==	==	==	==	==	==	==
1,2,4-Trichlorobenzene/ppm	==	<0.16	==	==	==	==	==	==	==	==	==	==
1,2,4-Trimethylbenzene/ppm	<0.025	5.5	<0.025	<0.025	<0.025	<0.025	<0.025	==	<0.025	==	<0.025	<0.025
1,2-Dibromo-3-chloropropane/ppm	==	<0.17	==	==	==	==	==	==	==	==	==	==
1,2-Dibromoethane/ppm	==	<0.21	==	==	==	==	==	==	==	==	==	==
1,2-Dichlorobenzene/ppm	==	<0.12	==	==	==	==	==	==	==	==	==	==
1,2-Dichloroethane/ppm	==	<0.19	==	==	==	==	==	==	==	==	==	==
cis-1,2-Dichloroethene/ppm	==	<0.25	==	==	==	==	==	==	==	==	==	==
trans-1,2-Dichloroethene/ppm	==	<0.19	==	==	==	==	==	==	==	==	==	==
1,2-Dichloropropane/ppm	==	<0.19	==	==	==	==	==	==	==	==	==	==
1,3,5-Trimethylbenzene/ppm	<0.025	2.8	<0.025	<0.025	<0.025	<0.025	<0.025	==	<0.025	==	<0.025	<0.025
1,3-Dichlorobenzene/ppm	==	<0.12	==	==	==	==	==	==	==	==	==	==
1,3-Dichloropropane/PCE/ppm	==	<0.22	==	==	==	==	==	==	==	==	==	==
1,4-Dichlorobenzene/ppm	==	<0.12	==	==	==	==	==	==	==	==	==	==
2,2-Dichloropropane/ppm	==	<0.21	==	==	==	==	==	==	==	==	==	==
2-Chlorotoluene/ppm	==	<0.11	==	==	==	==	==	==	==	==	==	==
4-Chlorotoluene/ppm	==	<0.090	==	==	==	==	==	==	==	==	==	==
Benzene/ppm	<0.025	<0.070	<0.025	<0.025	<0.025	<0.025	<0.025	==	<0.025	==	<0.025	<0.025
Bromobenzene/ppm	==	<0.15	==	==	==	==	==	==	==	==	==	==
Bromodichloromethane/ppm	==	<0.13	==	==	==	==	==	==	==	==	==	==
n-Butylbenzene/ppm	==	11	==	==	==	==	==	==	==	==	==	==
sec-Butylbenzene/ppm	==	4.7	==	==	==	==	==	==	==	==	==	==
tert-Butylbenzene/ppm	==	<0.10	==	==	==	==	==	==	==	==	==	==
Carbon tetrachloride/ppm	==	<0.23	==	==	==	==	==	==	==	==	==	==
Chlorobenzene/ppm	==	<0.12	==	==	==	==	==	==	==	==	==	==
Chlorodibromomethane/ppm	==	<0.12	==	==	==	==	==	==	==	==	==	==
Chloroethane/ppm	==	<0.22	==	==	==	==	==	==	==	==	==	==
Chloroform/ppm	==	<0.25	==	==	==	==	==	==	==	==	==	==
Chloromethane/ppm	==	<0.20	==	==	==	==	==	==	==	==	==	==
Dichlorodifluoromethane/ppm	==	<0.19	==	==	==	==	==	==	==	==	==	==
Diisopropyl ether/ppm	==	<0.20	==	==	==	==	==	==	==	==	==	==
Ethylbenzene/ppm	<0.025	<0.14	<0.025	<0.025	<0.025	<0.025	<0.025	==	<0.025	==	<0.025	<0.025
Hexachlorobutadiene/ppm	==	<0.20	==	==	==	==	==	==	==	==	==	==
Isopropylbenzene/ppm	==	2.0	==	==	==	==	==	==	==	==	==	==
p-Isopropyltoluene/ppm	==	12	==	==	==	==	==	==	==	==	==	==
Methyl tert-butyl ether/ppm	<0.025	<0.19	<0.025	<0.025	<0.025	<0.025	<0.025	==	<0.025	==	<0.025	<0.025
Methylene chloride/ppm	==	<0.38	==	==	==	==	==	==	==	==	==	==
Naphthalene/ppm	==	5.9	==	==	==	==	==	==	==	==	==	==
n-Propylbenzene/ppm	==	<0.080	==	==	==	==	==	==	==	==	==	==
Tetrachloroethene/ppm	==	<0.090	==	==	==	==	==	==	==	==	==	==
Toluene/ppm	<0.025	0.24	<0.025	<0.025	<0.025	<0.025	<0.025	==	<0.025	==	<0.025	<0.025
Trichloroethene/ppm	==	<0.22	==	==	==	==	==	==	==	==	==	==
Trichlorofluoromethane/ppm	==	<0.22	==	==	==	==	==	==	==	==	==	==
Vinyl chloride/ppm	==	<0.14	==	==	==	==	==	==	==	==	==	==
m & p-Xylene/ppm	<0.025	0.71	<0.025	<0.025	<0.025	<0.025	<0.025	==	<0.025	==	<0.025	<0.025
o-Xylene/ppm	<0.025	1.1	<0.025	<0.025	<0.025	<0.025	<0.025	==	<0.025	==	<0.025	<0.025

G-3-1 0-4 SAND NO NO MOIST 0 YES	G-3-2 4-8 SAND NO NO MOIST 0 NO	G-3-3 8-12 SAND NO NO MOIST 0 YES	G-3-4 12-16 SAND NO NO MOIST 0 NO	G-3-5 16-20 SAND NO NO MOIST 0 YES	G-3-6 20-24 SANDSTONE NO NO MOIST 0 YES	G-4-1 0-4 SANDY SILT NO NO MOIST 0 YES	G-4-2 4-8 SAND NO NO MOIST 0 NO	G-4-3 8-12 SAND NO NO MOIST 0 YES	G-4-4 12-16 SAND NO NO MOIST 0 NO	G-4-5 16-20 SAND/CLAY NO NO MOIST 0 YES	G-4-6 20-23.5 SANDSTONE NO NO MOIST 0 YES	METH BLANK
96.5	==	93.1	==	94.5	87.2	96.4	==	89.5	==	84.7	86.6	==
<2.8	==	<2.9	==	<2.9	<3.1	<2.8	==	<3.0	==	<3.2	<3.1	==
<0.017	==	==	==	==	==	<0.017	==	==	==	==	==	==
0.057	==	==	==	==	==	<0.016	==	==	==	==	==	==
<0.018	==	==	==	==	==	<0.018	==	==	==	==	==	==
4.7	==	==	==	==	==	4.5	==	==	==	==	==	==
<0.0027	==	==	==	==	==	<0.0027	==	==	==	==	==	==
0.0024	==	==	==	==	==	<0.00058	==	==	==	==	==	==
<0.0022	==	==	==	==	==	<0.0022	==	==	==	==	==	==
0.0013	==	==	==	==	==	0.0018	==	==	==	==	==	==
<0.0013	==	==	==	==	==	<0.0013	==	==	==	==	==	==
<0.00075	==	==	==	==	==	<0.00075	==	==	==	==	==	==
<0.0039	==	==	==	==	==	<0.0039	==	==	==	==	==	==
<0.0041	==	==	==	==	==	<0.0041	==	==	==	==	==	==
<0.00080	==	==	==	==	==	<0.00080	==	==	==	==	==	==
<0.0083	==	==	==	==	==	<0.0083	==	==	==	==	==	==
<0.0015	==	==	==	==	==	<0.0015	==	==	==	==	==	==
<0.016	==	==	==	==	==	<0.016	==	==	==	==	==	==
0.0079	==	==	==	==	==	<0.0034	==	==	==	==	==	==
0.066	==	==	==	==	==	<0.0029	==	==	==	==	==	==
==	==	==	==	==	==	==	==	==	==	==	==	==
==	==	==	==	==	==	==	==	==	==	==	==	==
==	==	==	==	==	==	==	==	==	==	==	==	==
==	==	==	==	==	==	==	==	==	==	==	==	==
==	==	==	==	==	==	==	==	==	==	==	==	==
==	==	==	==	==	==	==	==	==	==	==	==	==
==	==	==	==	==	==	==	==	==	==	==	==	==
<0.025	==	<0.025	==	<0.025	<0.025	<0.025	==	<0.025	==	<0.025	<0.025	<0.025
==	==	==	==	==	==	==	==	==	==	==	==	==
==	==	==	==	==	==	==	==	==	==	==	==	==
==	==	==	==	==	==	==	==	==	==	==	==	==
==	==	==	==	==	==	==	==	==	==	==	==	==
==	==	==	==	==	==	==	==	==	==	==	==	==
<0.025	==	<0.025	==	<0.025	<0.025	<0.025	==	<0.025	==	<0.025	<0.025	<0.025
==	==	==	==	==	==	==	==	==	==	==	==	==
==	==	==	==	==	==	==	==	==	==	==	==	==
==	==	==	==	==	==	==	==	==	==	==	==	==
==	==	==	==	==	==	==	==	==	==	==	==	==
==	==	==	==	==	==	==	==	==	==	==	==	==
<0.025	==	<0.025	==	<0.025	<0.025	<0.025	==	<0.025	==	<0.025	<0.025	<0.025
==	==	==	==	==	==	==	==	==	==	==	==	==
==	==	==	==	==	==	==	==	==	==	==	==	==
==	==	==	==	==	==	==	==	==	==	==	==	==
==	==	==	==	==	==	==	==	==	==	==	==	==
==	==	==	==	==	==	==	==	==	==	==	==	==
==	==	==	==	==	==	==	==	==	==	==	==	==
==	==	==	==	==	==	==	==	==	==	==	==	==
==	==	==	==	==	==	==	==	==	==	==	==	==
==	==	==	==	==	==	==	==	==	==	==	==	==
<0.025	==	<0.025	==	<0.025	<0.025	<0.025	==	<0.025	==	<0.025	<0.025	<0.025
==	==	==	==	==	==	==	==	==	==	==	==	==
<0.025	==	<0.025	==	<0.025	<0.025	<0.025	==	<0.025	==	<0.025	<0.025	<0.025
==	==	==	==	==	==	==	==	==	==	==	==	==
==	==	==	==	==	==	==	==	==	==	==	==	==
==	==	==	==	==	==	==	==	==	==	==	==	==
<0.025	==	<0.025	==	<0.025	<0.025	<0.025	==	<0.025	==	<0.025	<0.025	<0.025
==	==	==	==	==	==	==	==	==	==	==	==	==
==	==	==	==	==	==	==	==	==	==	==	==	==
<0.025	==	<0.025	==	<0.025	<0.025	<0.025	==	<0.025	==	<0.025	<0.025	<0.025
==	==	==	==	==	==	==	==	==	==	==	==	==
==	==	==	==	==	==	==	==	==				

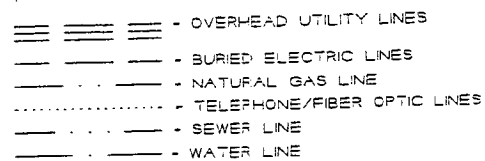



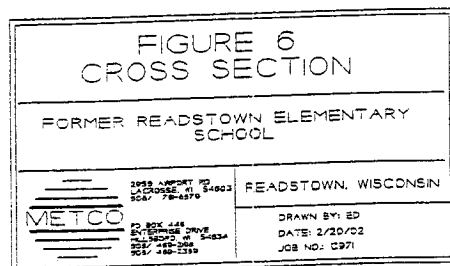

HORIZONTAL SCALE: 1 INCH = 10 FEET
VERTICAL SCALE: 1 INCH = 5 FEET

INFORMATION BASED ON AVAILABLE DATA.
ACTUAL CONDITIONS MAY DIFFER.

SOIL SAMPLE RESULTS ARE PRESENTED IN
PARTS PER MILLION (PPM).

DRO = DIESEL RANGE ORGANICS
PAH = POLYNUCLEAR AROMATIC HYDROCARBONS
T = TOLUENE
TMB = TRIMETHYLBENZENE
X = XYLENES
N = NAPHTHALENE
B(a)A = BENZO(a)ANTHRACENE

• - SITE ASSESSMENT SAMPLE LOCATION
• - GEOPROBE BOREHOLE LOCATION

- GEOPROBE SOIL SAMPLE LOCATION

TAN TO BROWN SILTY SAND TO
SANDY SILT


TAN TO BROWN TO GREEN, FINE
TO MEDIUM GRAINED SAND

TAN TO BROWN SANDY CLAY

TAN TO GREEN, VERY FINE TO
FINE GRAINED, FRIABLE,
GLAUCONITIC SANDSTONE

A
WEST

A
EAST

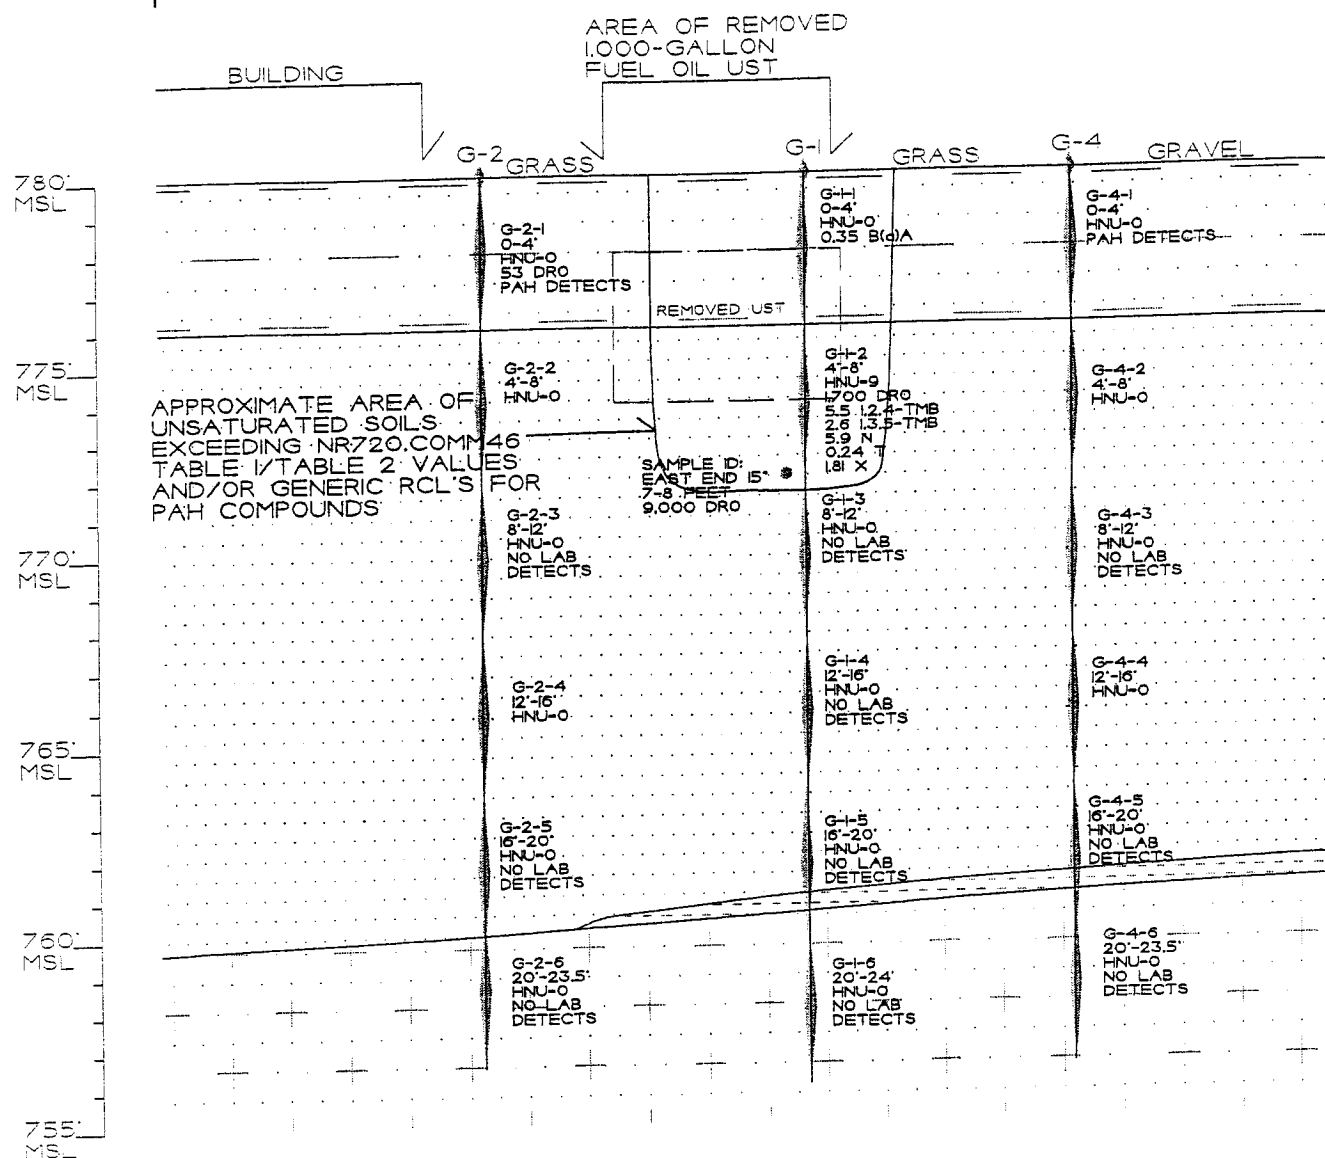

WDNR BRRTS Case #: 03-63-271003

WDNR Site Name: Former Readstown Elementary School

In compliance with the revisions to the NR 700 rule. I have provided the following information.

To the best of my knowledge the legal descriptions provided and attached to this statement are complete and accurate.

Responsible Party: Tamera S. Kellogg / Village Clerk-Treasurer
(print name/title)

Tamera S. Kellogg 6-3-02
(signature) (date)